



PROfix[®]


Cassette Installation

PROCORE A1

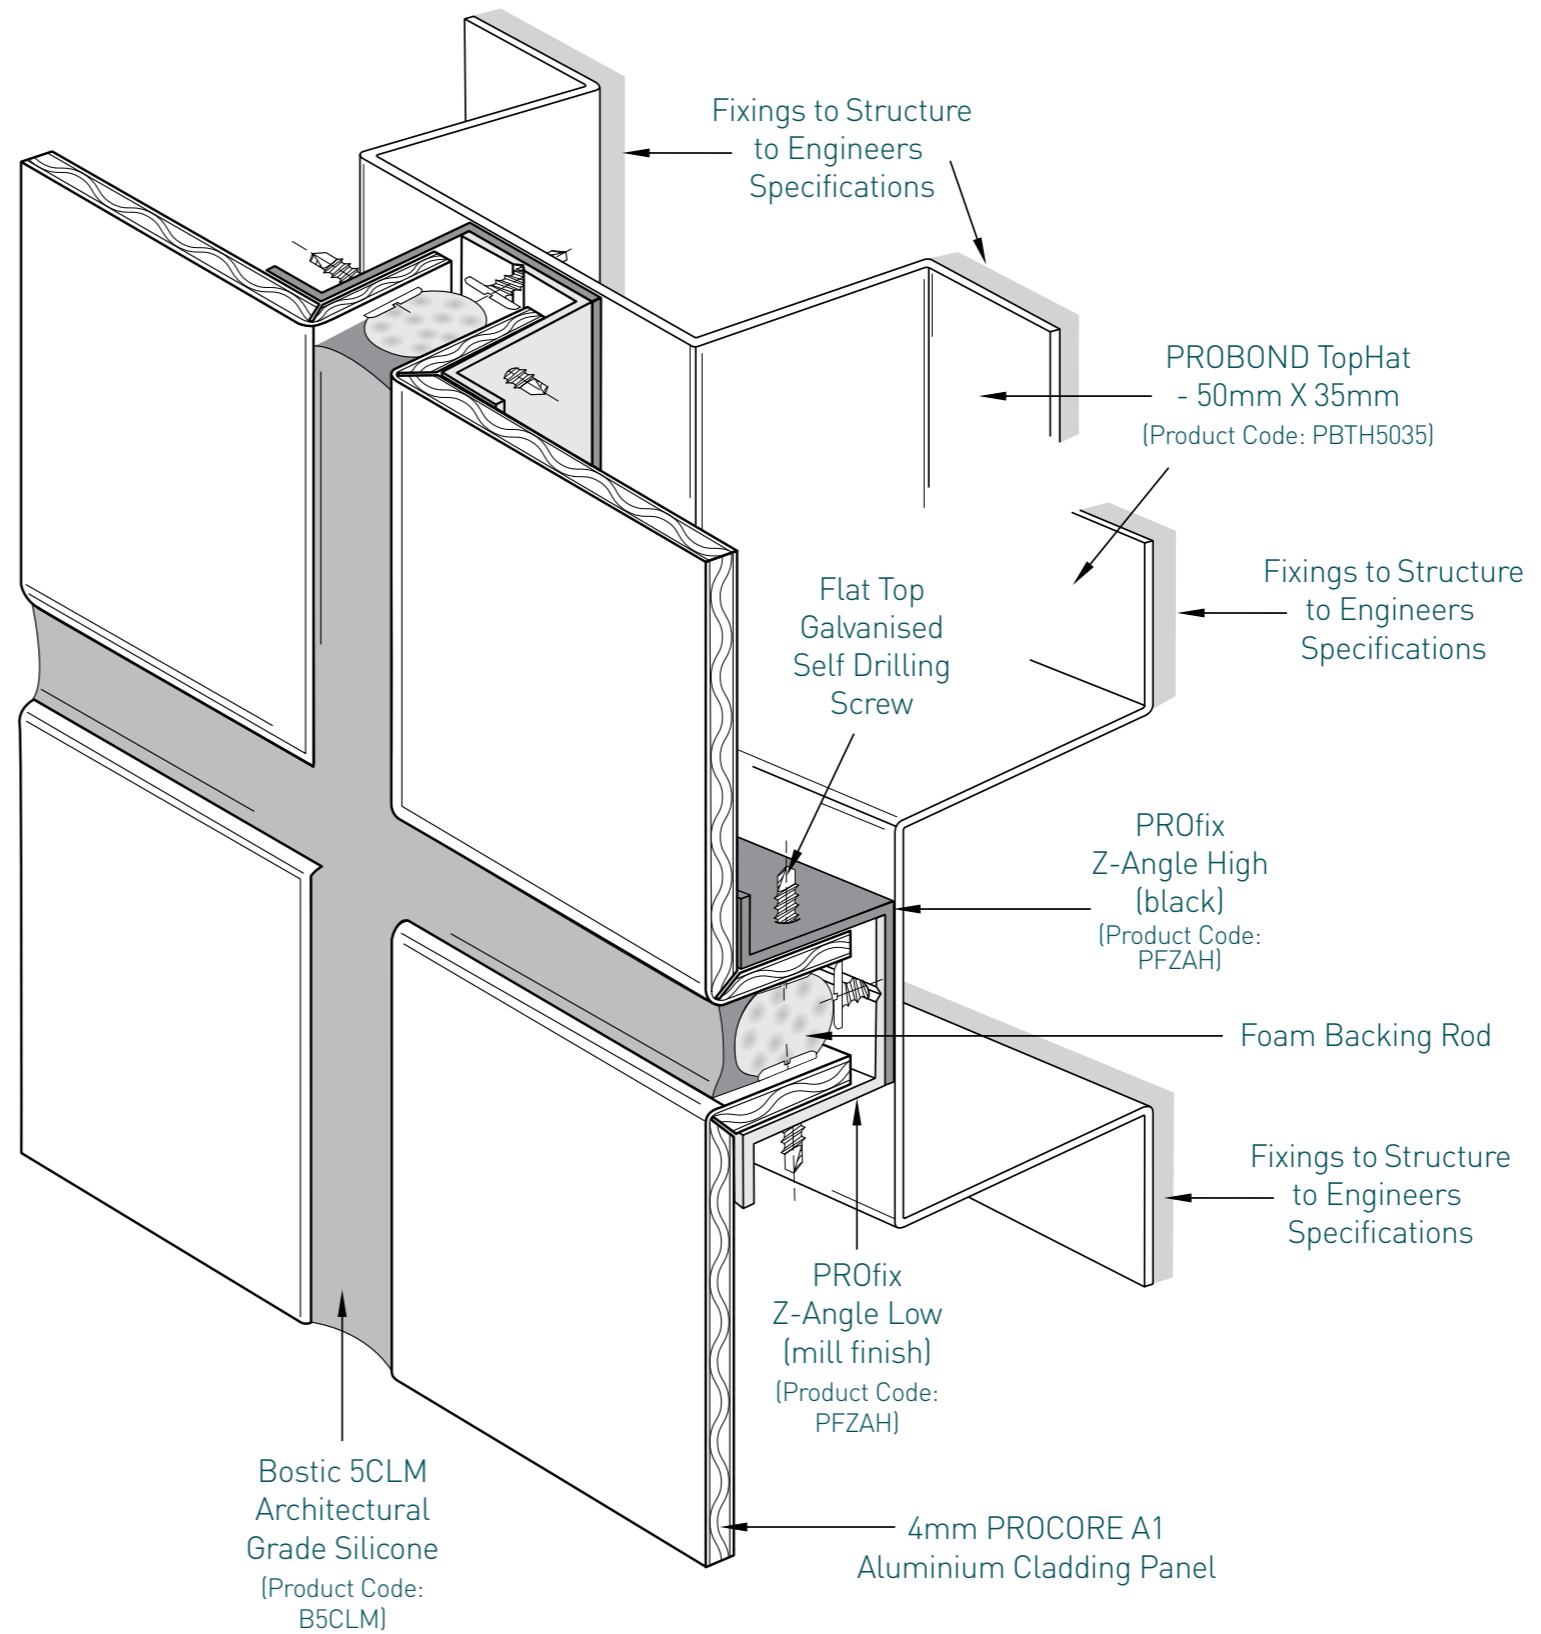


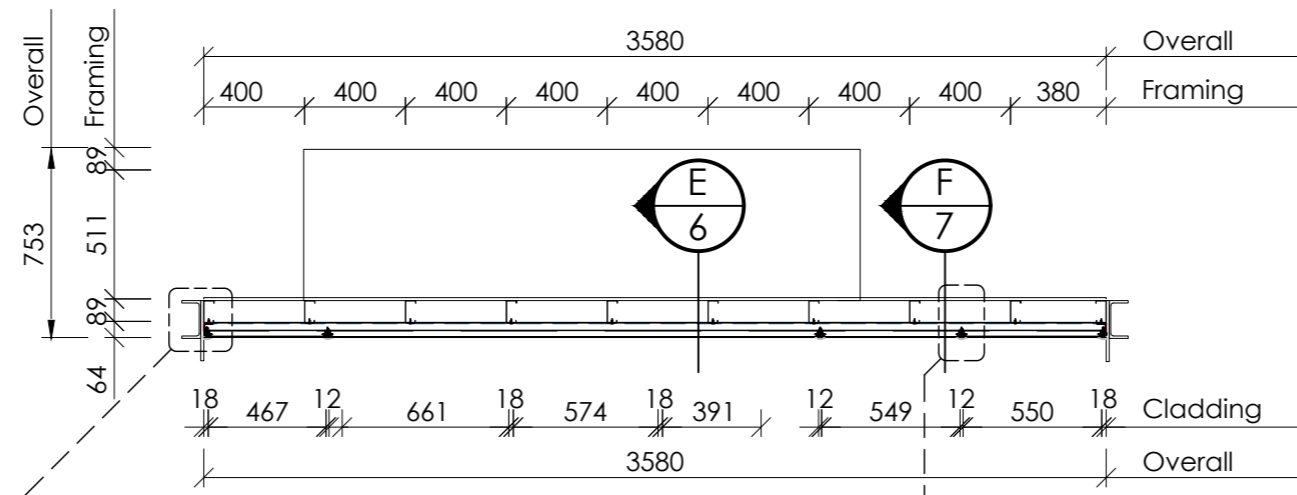


SECTION A
SCALE 1:30
1

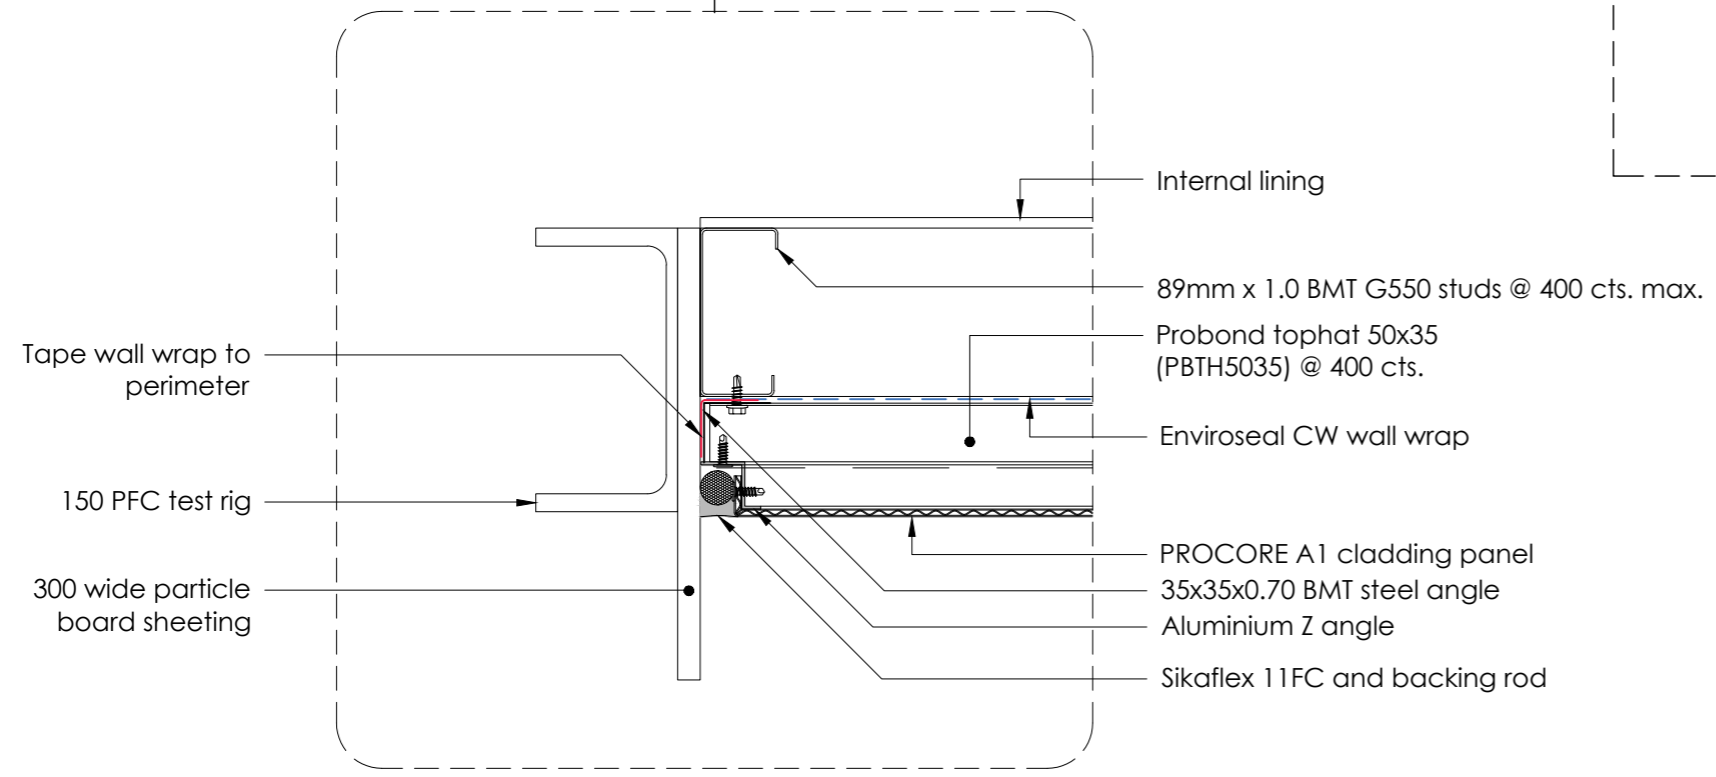



Side Perimeter Detail
Scale 1:4

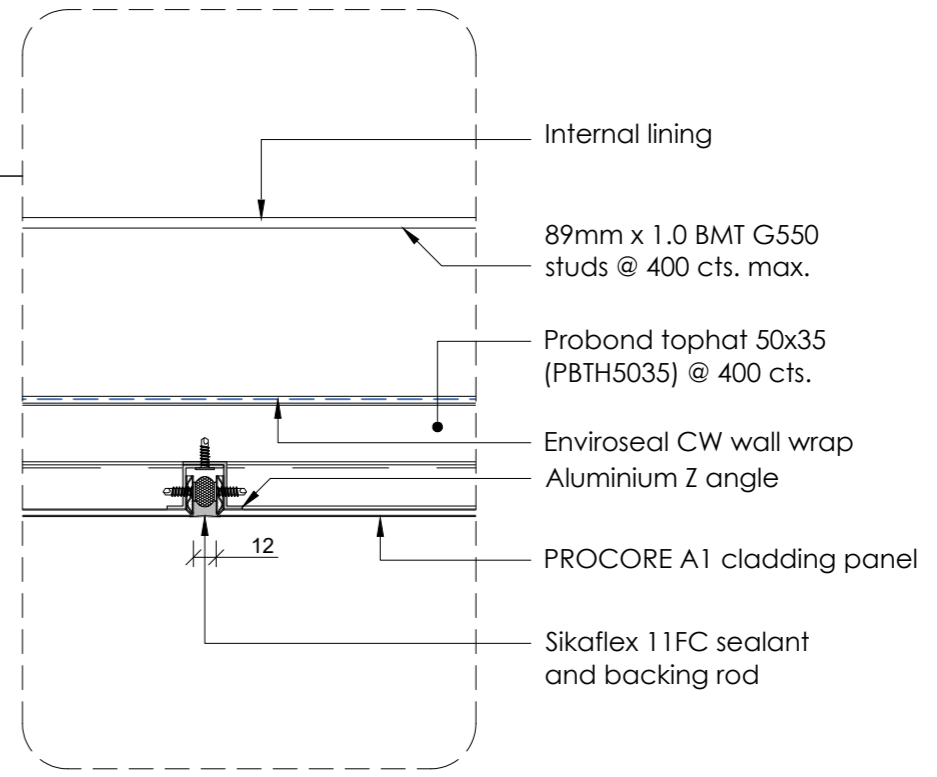


Typical Joint Detail
Scale 1:4

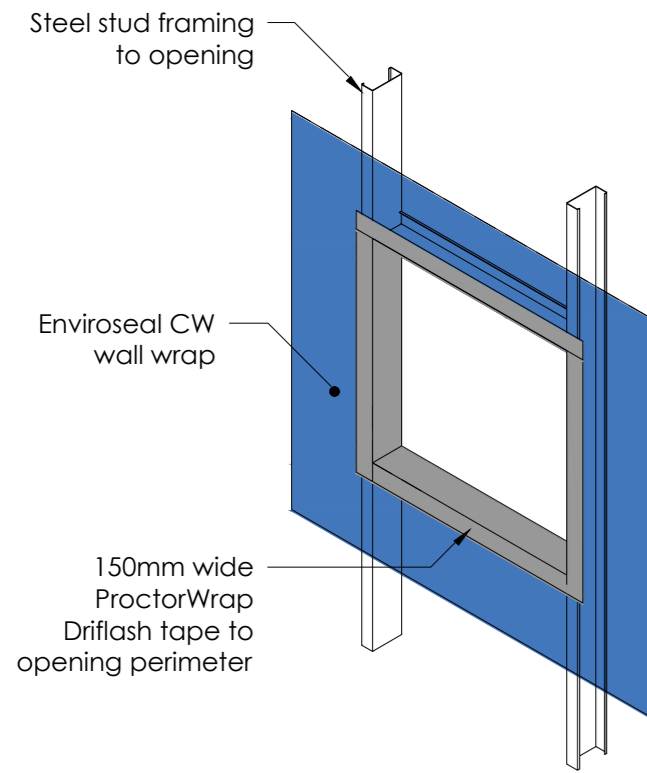


Window Opening Detail
Scale 1:20

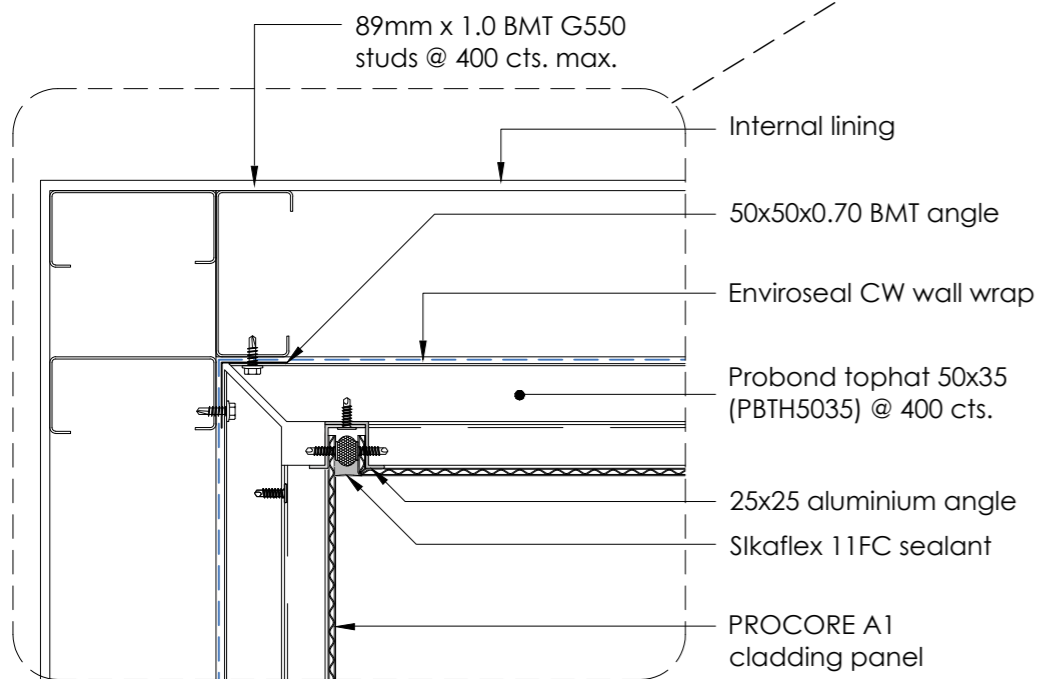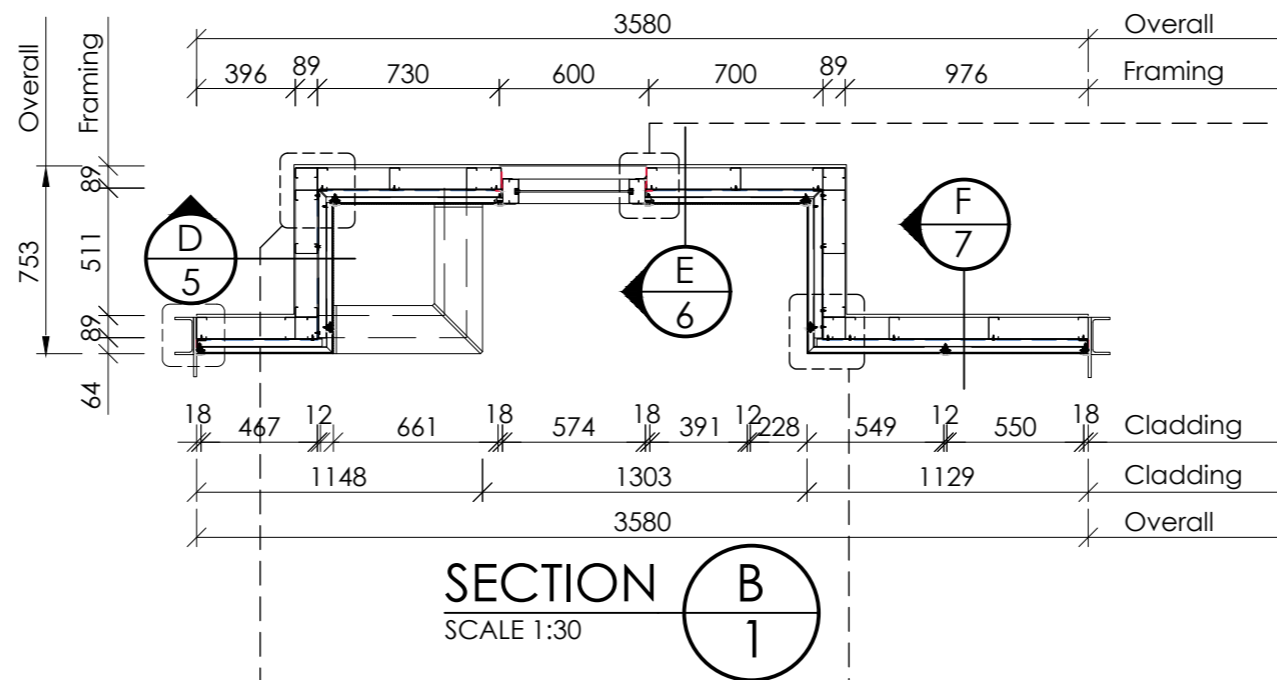


Internal Corner Detail 1
Scale 1:4

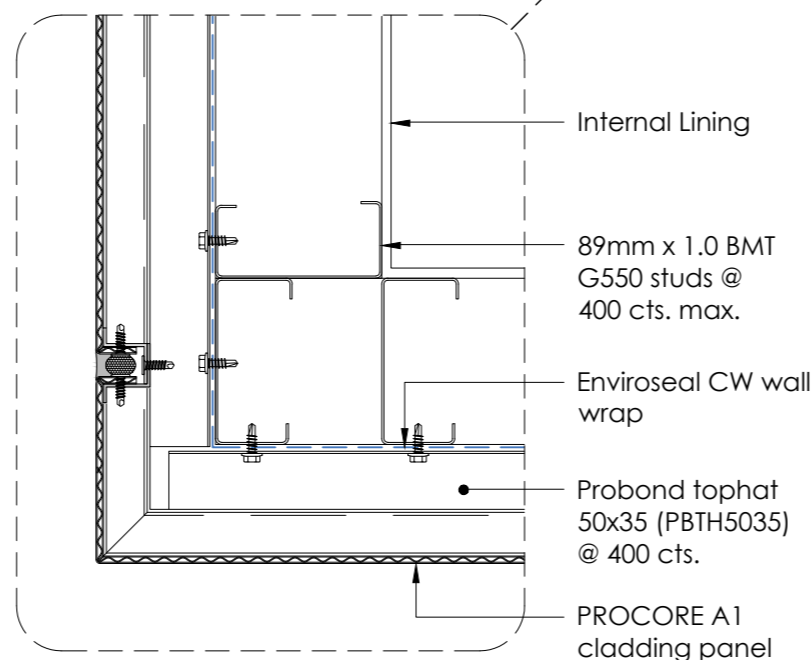


External Corner Detail
Scale 1:4

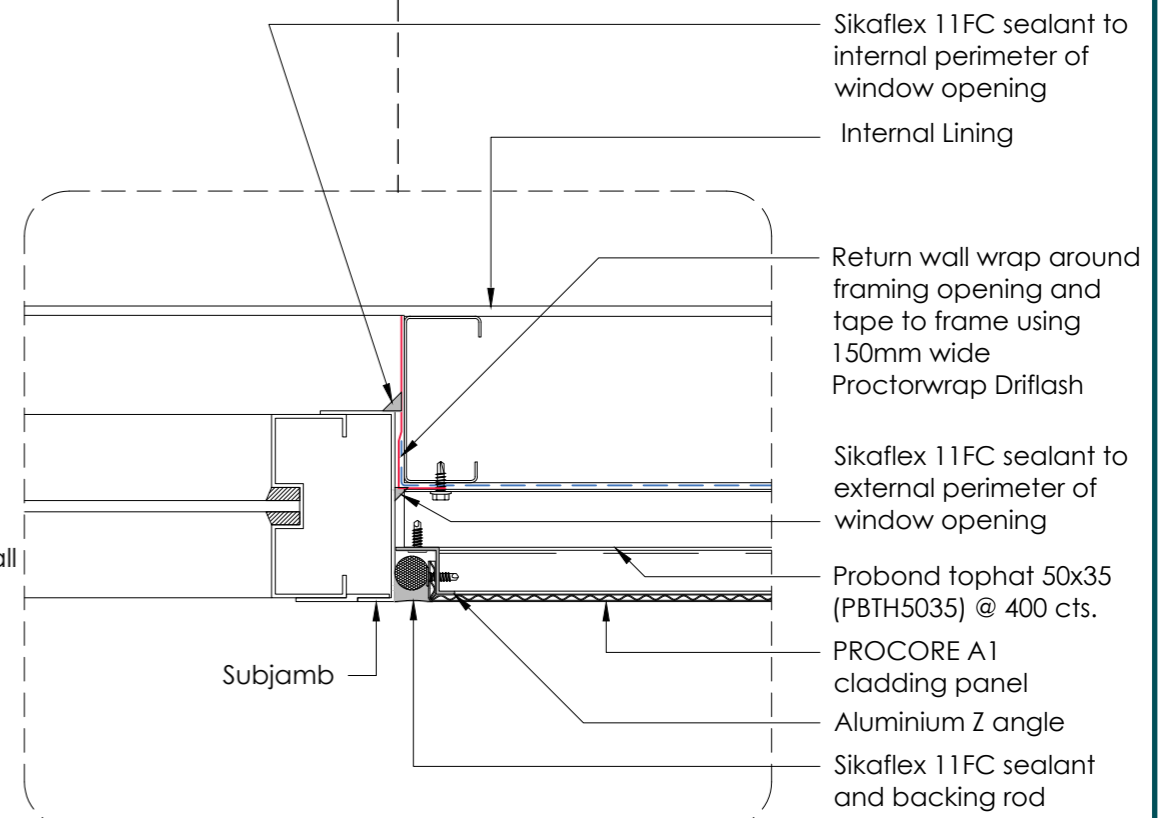

Window Jamb Detail
Scale 1:4

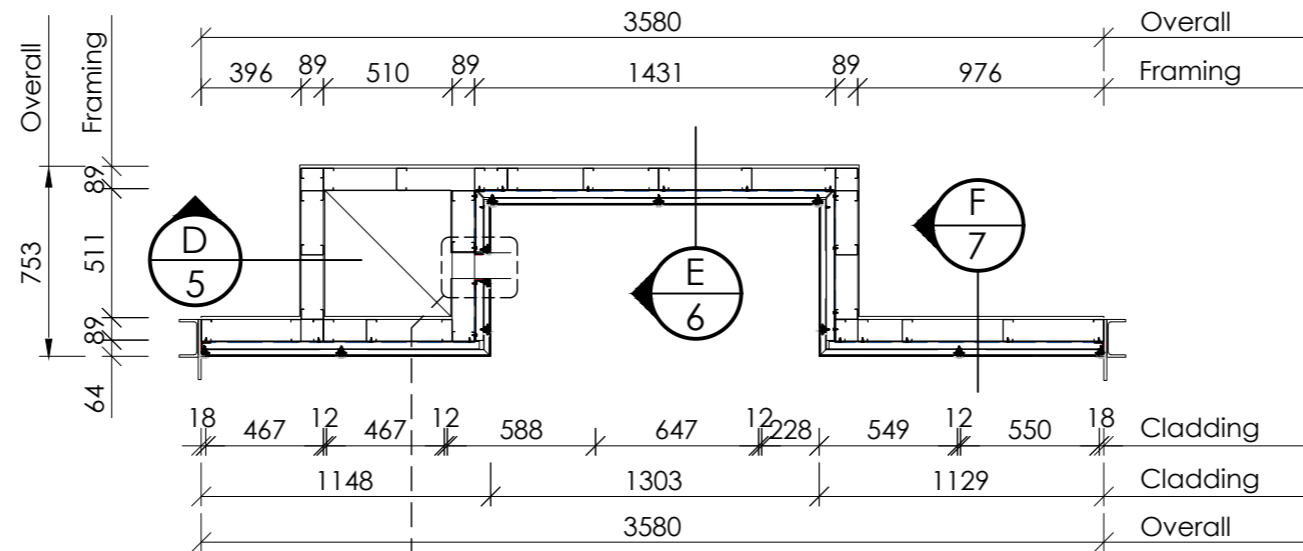

SECTION C
SCALE 1:30

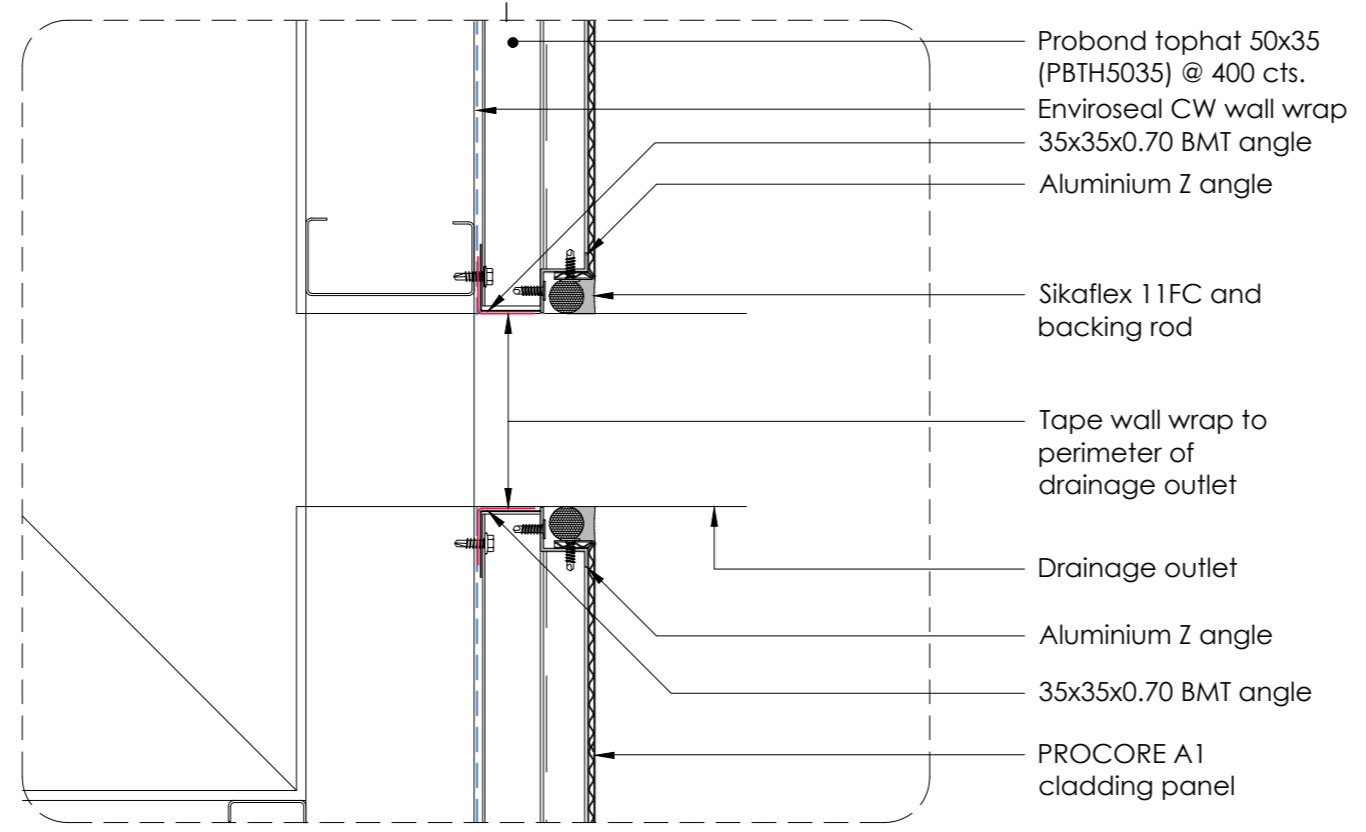

Drainage Outlet Detail
Scale 1:4

